

4

3


2

1

NOTES: UNLESS OTHERWISE SPECIFIED

- 1. ELECTRICAL SPECIFICATIONS:  
 FREQUENCY: 2.3-2.7 GHz, 4.9-5.9 GHz  
 VSWR < 2.0:1
- 2. DIMENSIONS IN PARENTHESIS ARE FOR REFERENCE ONLY AND NO TOLERANCE IS IMPLIED.

| REVISION HISTORY |                                 |         |          |
|------------------|---------------------------------|---------|----------|
| REV              | DESCRIPTION                     | DATE    | APPROVED |
| A                | RELEASED TO PRODUCTION [C23795] | 06JUN18 | IP       |

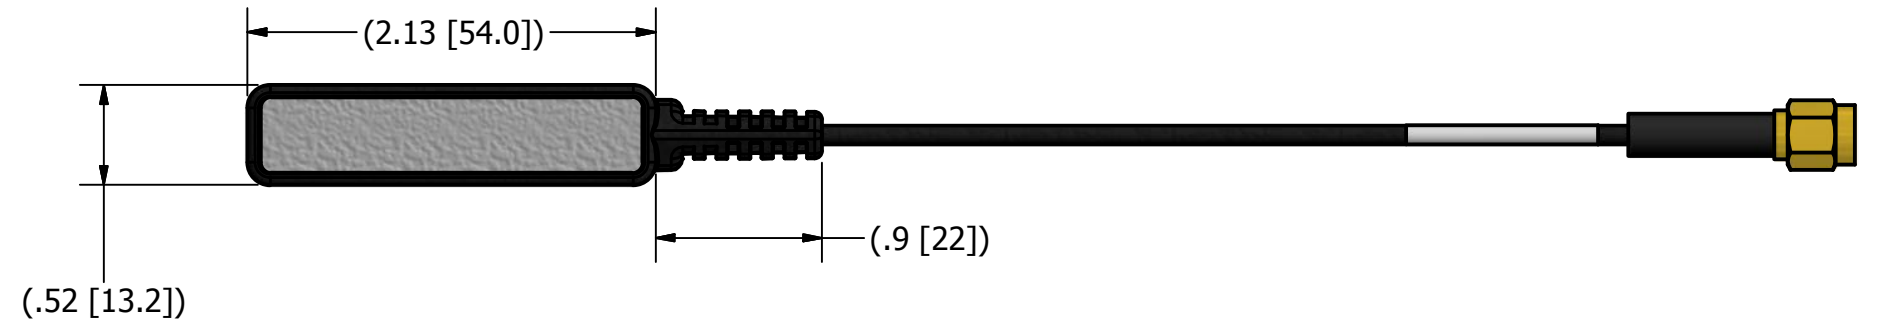


REVERSE POLARITY SMA MALE CONNECTOR

RG316 FEP CABLE

VHB TAPE

FLAGGED LABEL (PART NUMBER, WORK ORDER NUMBER)

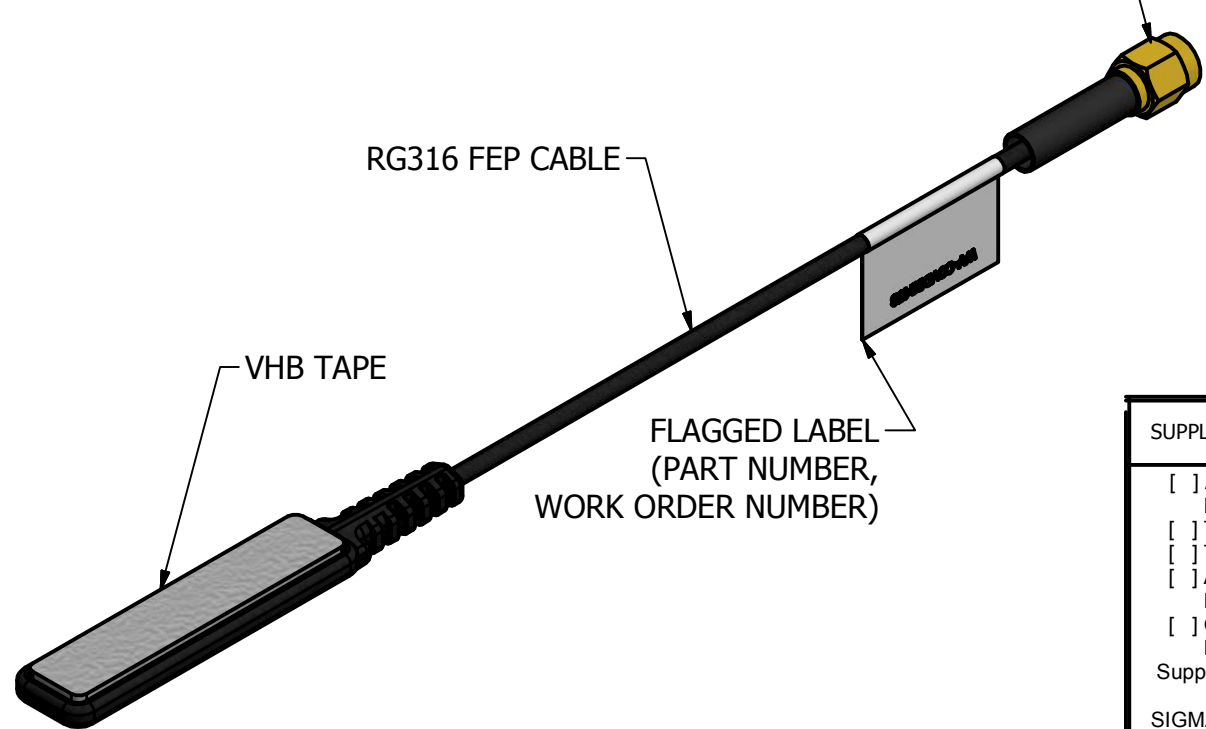

|  |  |  |  |   |  |  |  |
|--|--|--|--|---|--|--|--|
| SUPPLIER PRINT ACCEPTANCE:<br><input type="checkbox"/> Accept drawing/specification: No changes needed:<br><input type="checkbox"/> This part is RoHS compliant<br><input type="checkbox"/> This part is REACH compliant<br><input type="checkbox"/> Accept drawing/specification. Notes/Mark-ups added<br><input type="checkbox"/> Cannot accept drawing/spec. Notes/Mark-ups added<br>Supplier Projected Outgoing Quality:<br>SIGMA LEVEL : _____ or PPM: _____<br>Signature _____ Date: _____ |  | UNLESS OTHERWISE SPECIFIED<br>DUAL DIMENSIONING XX.Xin [XX.Xmm]<br>FOR TOLERANCES NOT SPECIFIED USE:<br>X.X in ± .1 in, X.XX in ± .01 in, X.XXX in ± .005 in<br>[X mm ± 3 mm], [X.X mm ± .3 mm], [X.XX mm ± .13 mm]<br>ANGULAR ± 1°, FRACTIONAL ± 1/64   |  | DRAWN IP 11/30/2017<br>CHECKED _____ DATE _____<br>MATERIAL: SEE COMP. PRINTS<br>FINISH: SEE COMP. PRINTS |  | PCTEL, INC.<br>471 BRIGHTON DRIVE<br>BLOOMINGDALE, IL 60108<br>PH. 630-372-6800<br>FAX. 630-372-8077 |  |
| THIRD ANGLE PROJECTION<br>   |  | PCTEL PROPRIETARY DATA<br>THE INFORMATION AND/OR DRAWINGS CONTAINED IN THIS DOCUMENT IS CONFIDENTIAL AND PROPRIETARY TO PCTEL, INC. AND MAY NOT BE USED, REPRODUCED, IN WHOLE OR IN PART, OR MODIFIED IN ANY WAY WITHOUT THE EXPRESS WRITTEN PERMISSION OF AN AUTHORIZED REPRESENTATIVE OF PCTEL, INC. |  | DESCRIPTION 2.4 GHZ, 5.5 GHZ GLASS MOUNT COVERT ANTENNA, 3FT RG316, RP MSMA, BLACK                        |  | DRAWING NO. ODD_WV-COVDB2458   |  |
|  |  | SIZE B   |  | SCALE 1:1   |  | SHEET 1 OF 1   |  |

4

3

2

1